




NORTH ELEVATION

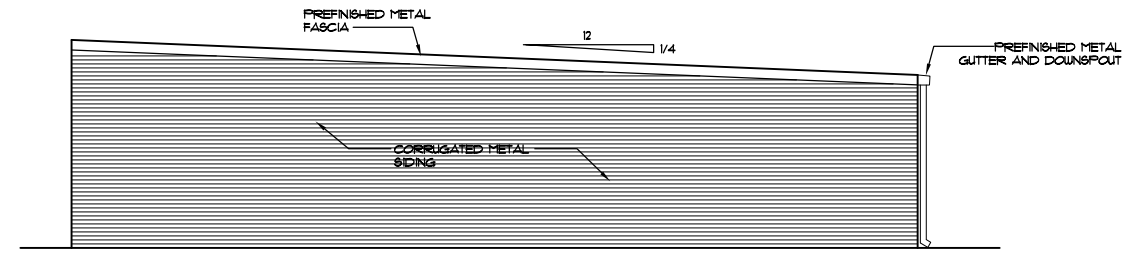

SOUTH ELEVATION

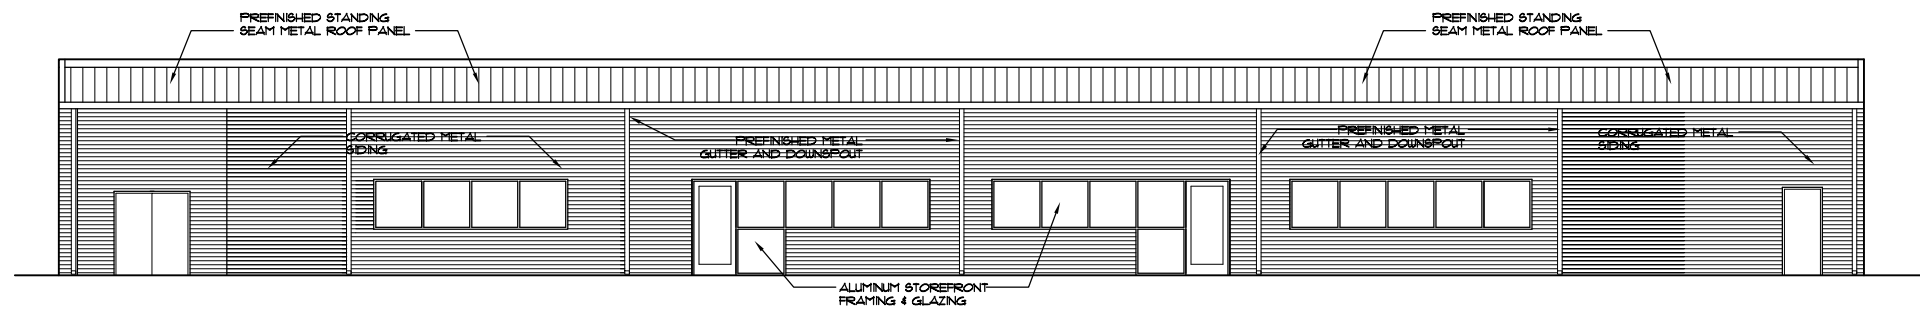

EAST (AIRSIDE) ELEVATION

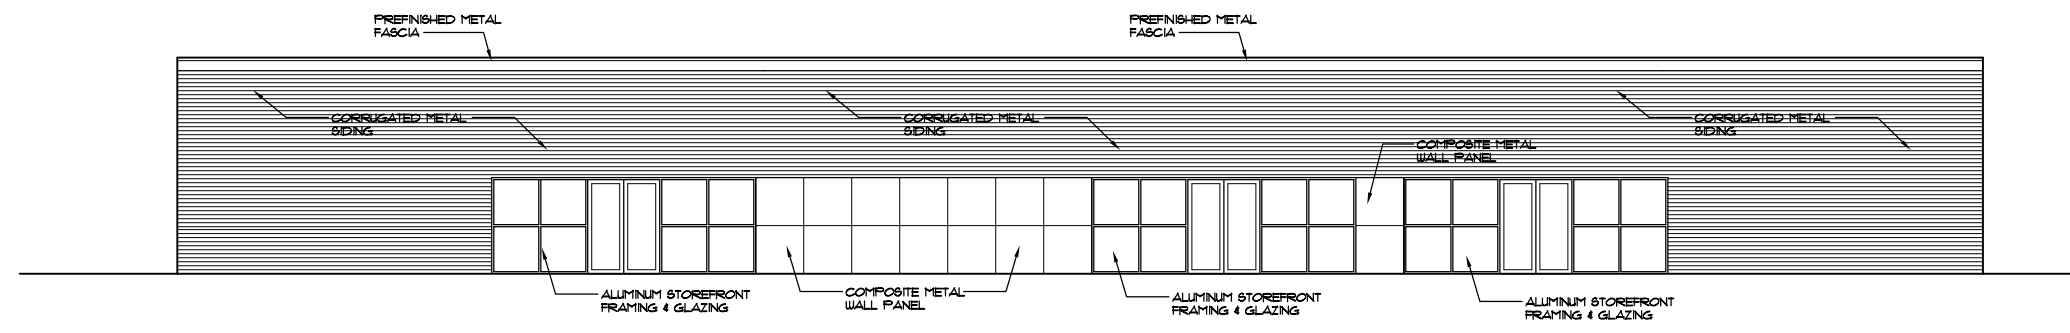

WEST (LANDSIDE) ELEVATION

Allen & Hoshall, P.L.L.C.
Ricky E. Boevig, Architect
P.O. Box 4510
Jackson, Mississippi 39296-4510
601 977 8993 fax 601 977 8924

COPYRIGHT
Allen & Hoshall
This document is proprietary to Allen & Hoshall and shall not
be reproduced or used by others without prior written consent.

TUNICA TERMINAL

TUNICA COUNTY

No.	Revision	Date

JOB NO: 61494
DATE: 01.20.10
DRAWN:
CHECKED:
CAD FILE:

